


Zargenbearbeitung zu 11-190/11-191/11-192/11-193

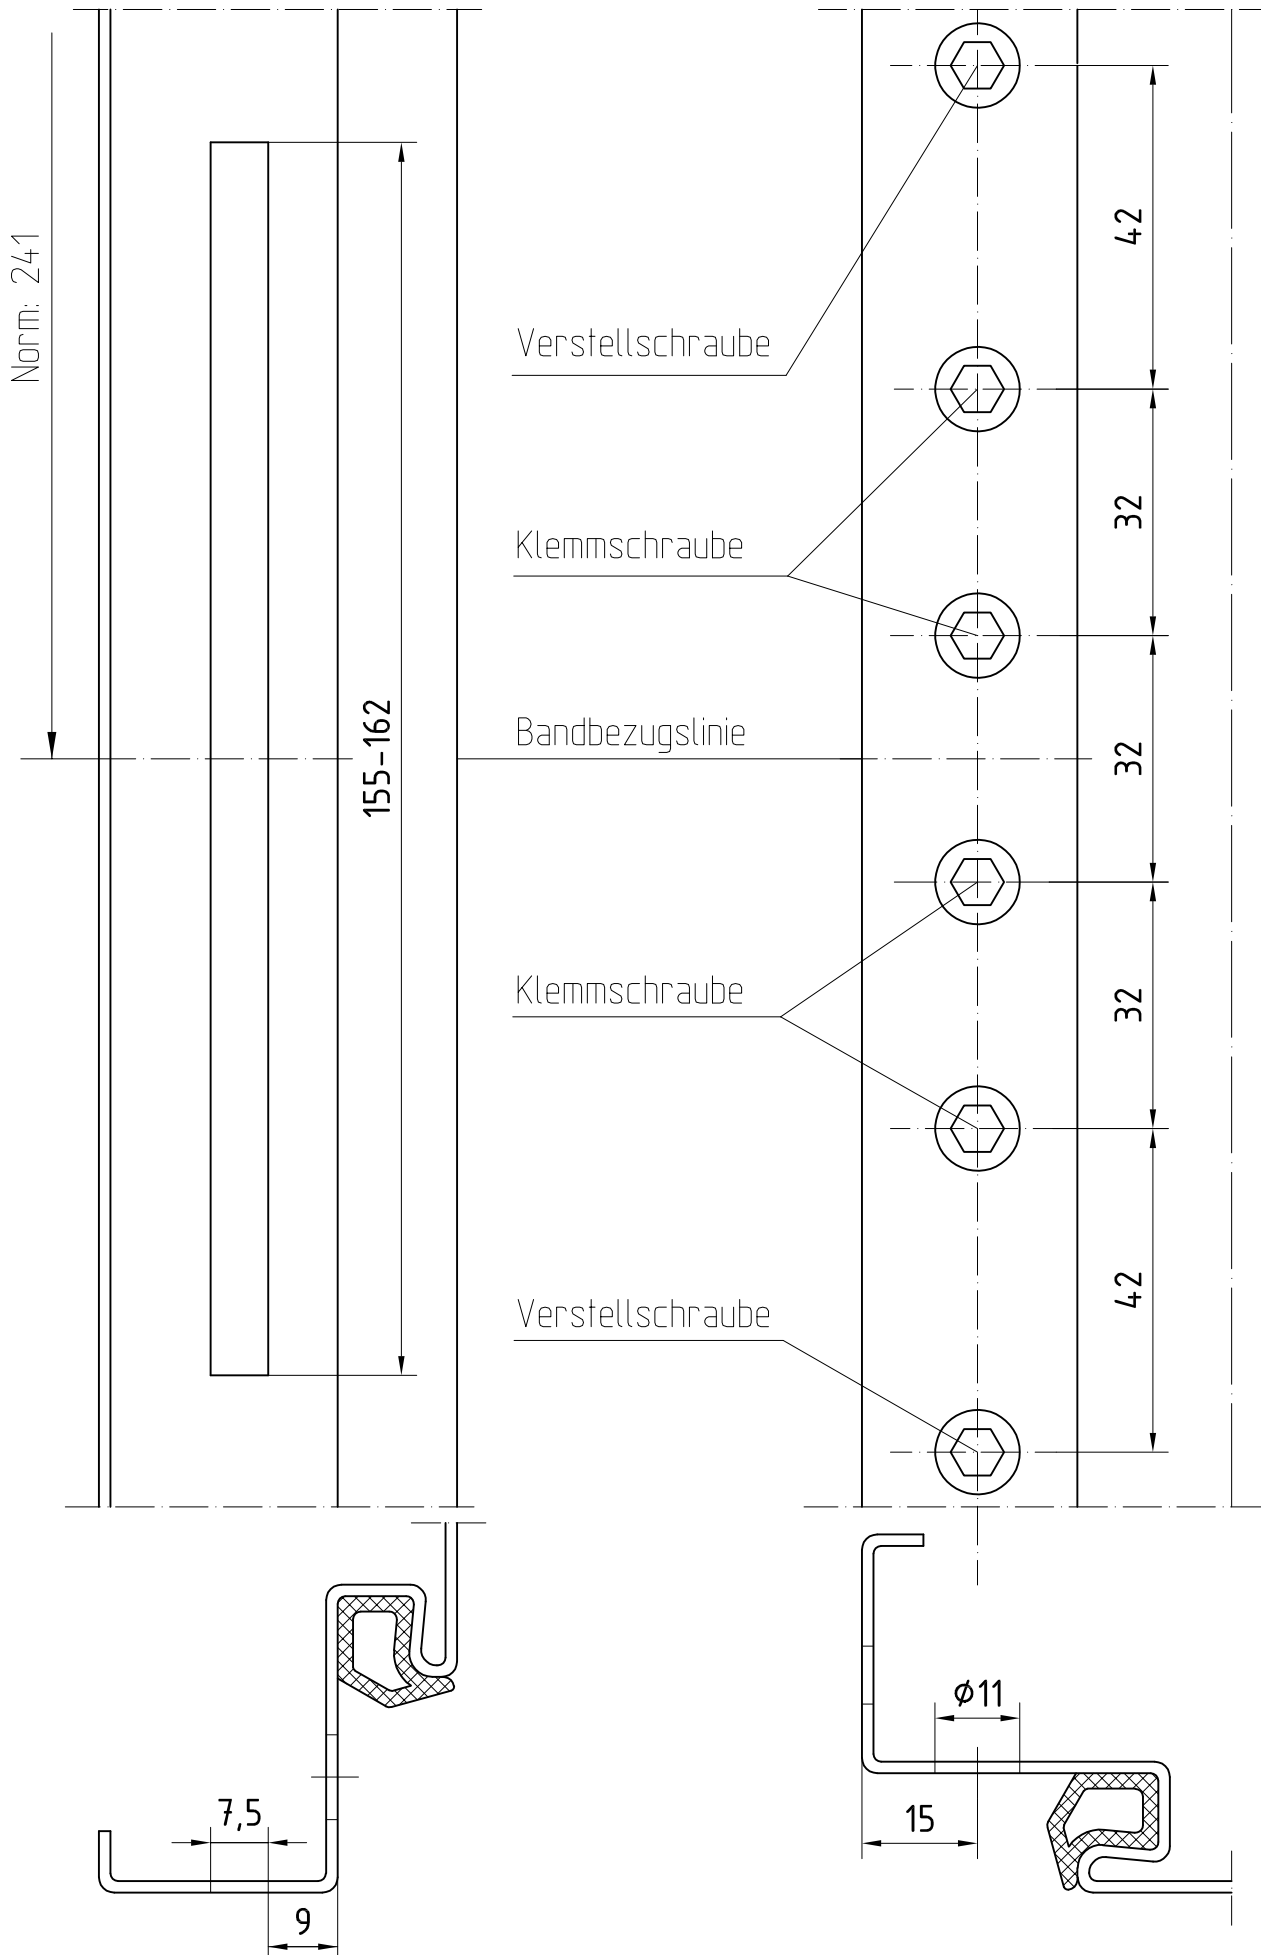

T:\Shared\DEBFN\Konstruktion_Interna\Detail\11\11-143.DWG